
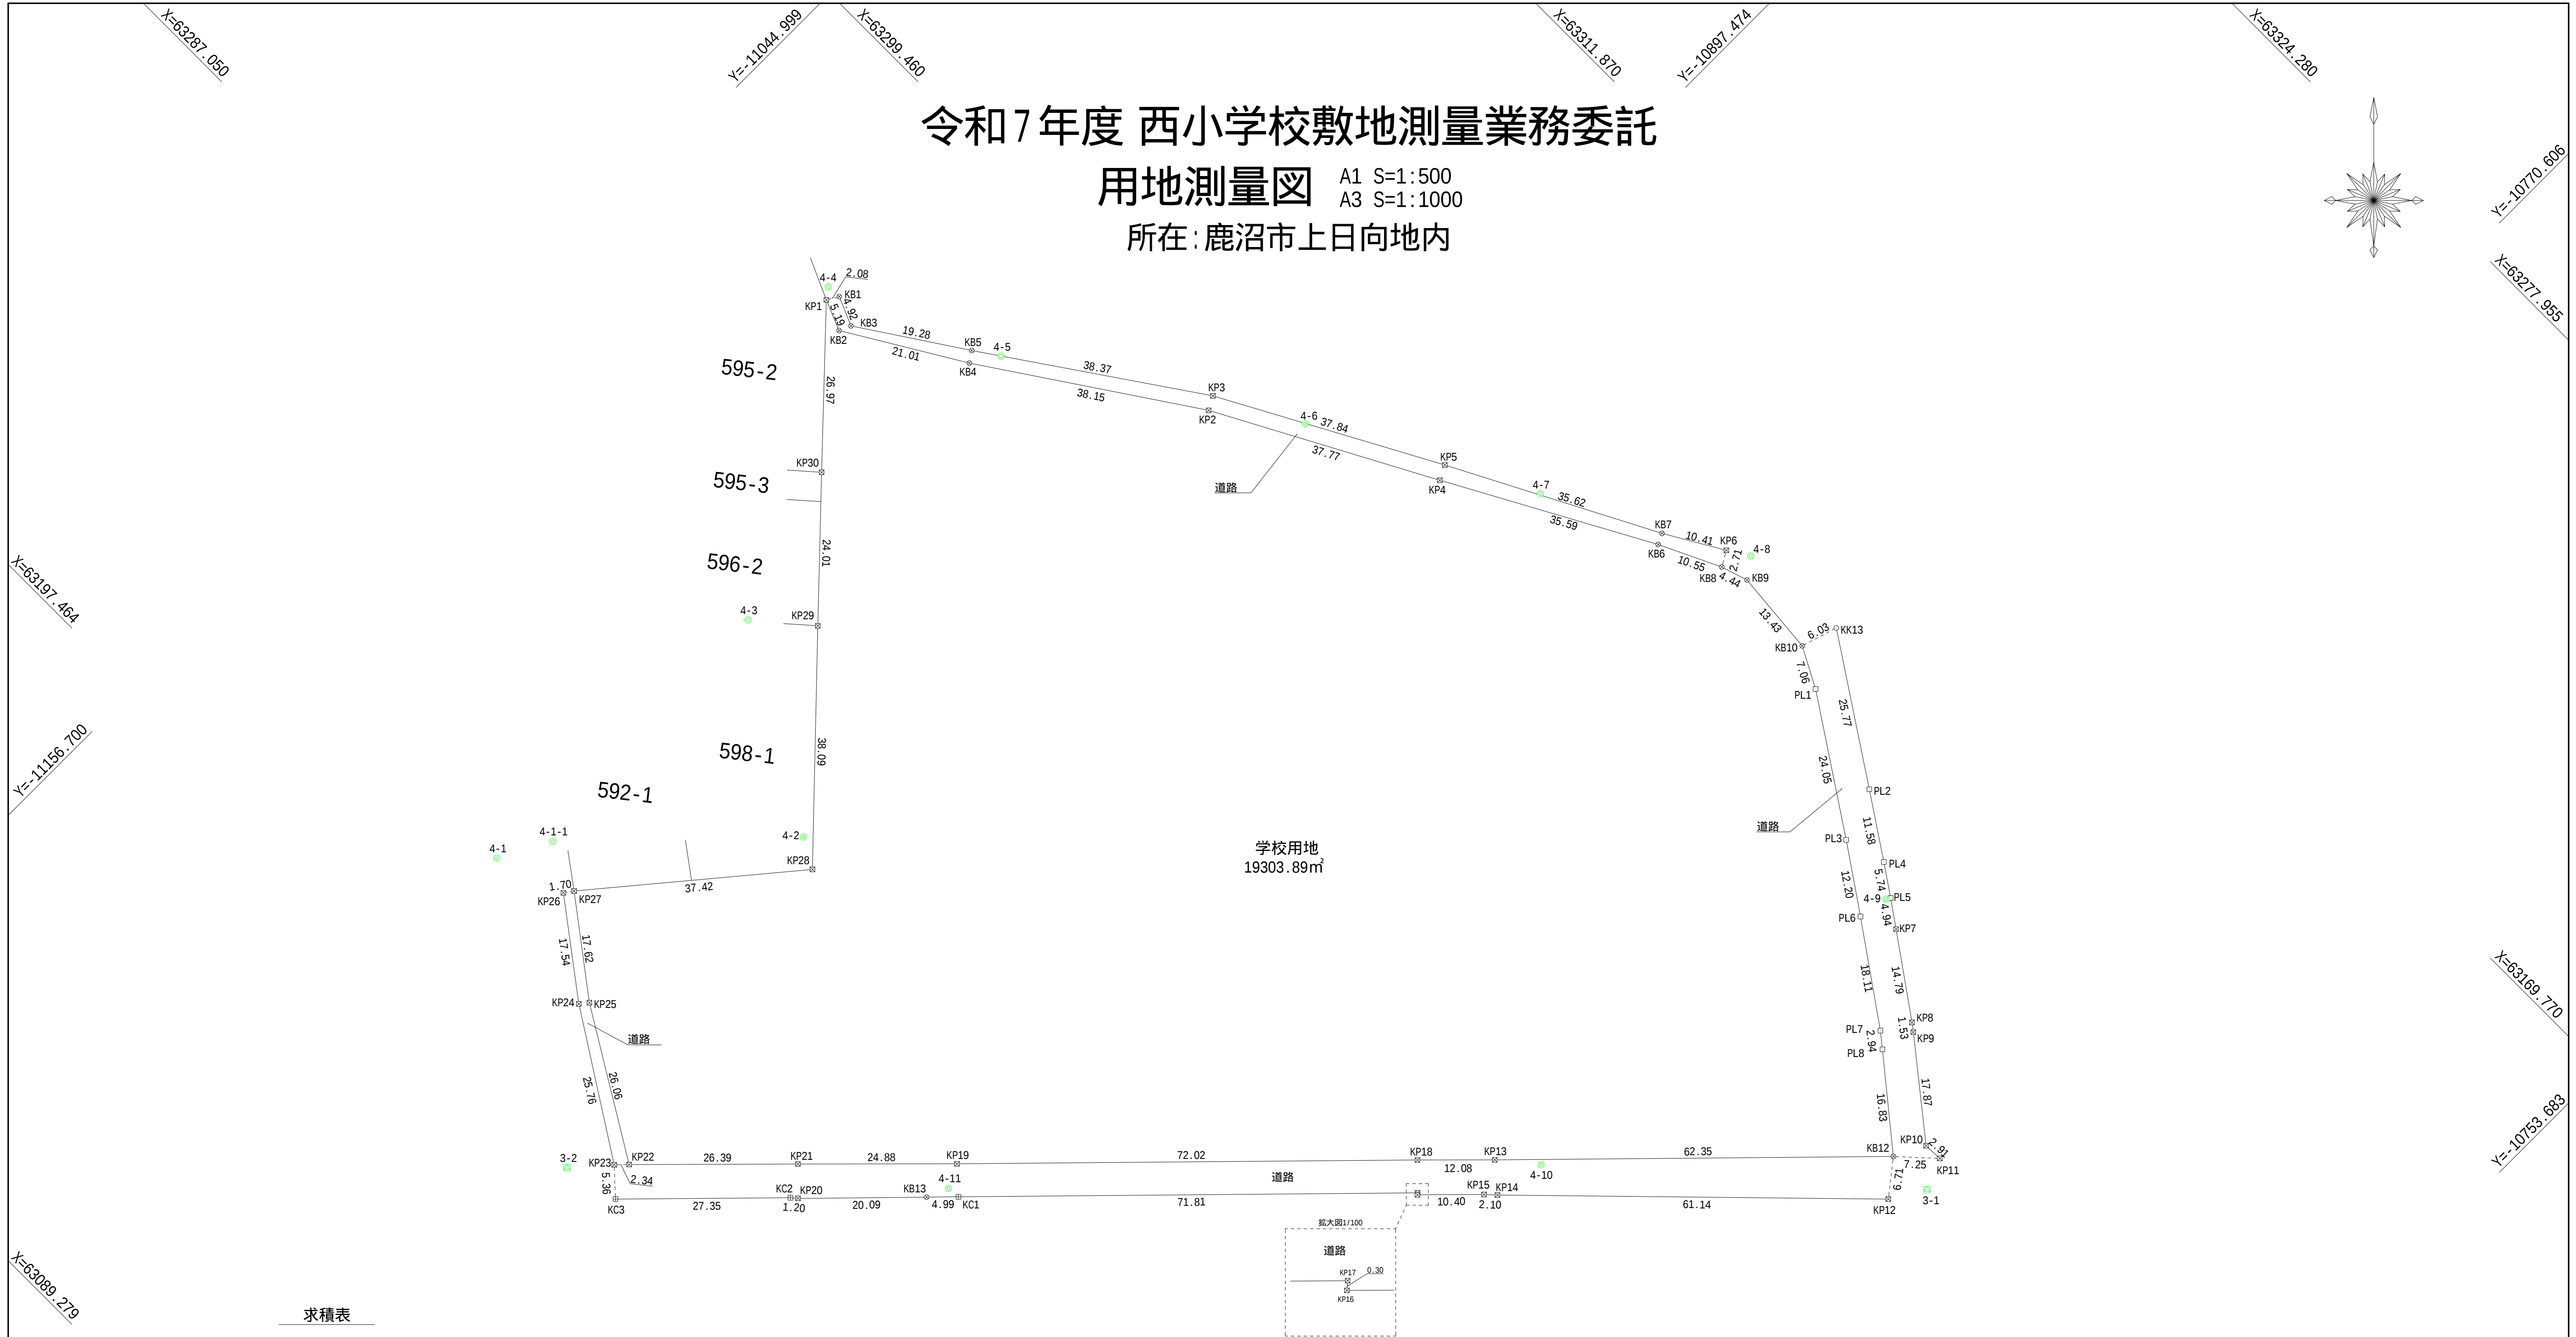


令和7年度 西小学校敷地測量業務委託

用地測量図 A1 S=1:500
A3 S=1:1000

所在:鹿沼市上日向地内

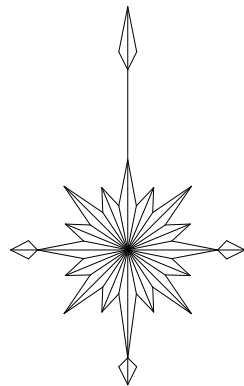

求積表

地番	学校用地				
N0	Xn	Yn	Yn+1-Yn-1	Xn・(Yn+1-Yn-1)	
KB10	63216.787	-10880.940	12.593	796088.998691	
PL1	63210.316	-10878.093	10.292	650560.572272	
PL3	63197.444	-10870.648	11.028	696631.124232	
PL6	63175.780	-10867.065	8.724	551145.504720	
PL7	63158.408	-10861.924	5.784	365308.231872	
PL8	63155.530	-10861.281	4.255	268726.780150	
KB12	63139.086	-10857.669	-59.272	-3679240.819392	
KP13	63131.452	-10919.553	-73.890	-4644782.988280	
KP18	63130.046	-10931.559	-83.492	-5270853.800632	
KP19	63121.248	-11003.045	-96.204	-6072516.542592	
KP21	63118.385	-11027.763	-50.929	-3214556.229665	
KP22	63115.294	-11053.974	-35.286	-2227086.564094	
KP25	63139.725	-11063.049	-13.426	-847713.947850	
KP27	63156.809	-11067.400	32.296	2039712.303464	
KP28	63164.420	-11030.753	33.142	2093395.207640	
KP29	63202.358	-11034.258	-5.655	-357409.334940	
KP30	63226.279	-11036.408	-4.490	-283865.982710	
KP1	63263.150	-11038.748	0.176	11132.554400	
KB2	63248.610	-11036.232	23.354	1477108.037940	
KB4	63245.881	-11015.394	58.866	3723032.030946	
KP2	63242.803	-10977.366	75.201	4755922.028403	
KP4	63236.061	-10940.193	72.238	4568046.574518	
KB6	63229.967	-10905.128	45.352	2867605.463384	
KB8	63227.608	-10894.841	14.442	913133.114736	
KP2	63242.803	-10977.366	75.201	4755922.030946	
KP4	63236.061	-10940.193	72.238	4568046.574518	
KB6	63229.967	-10905.128	45.352	2867605.463384	
KB8	63227.608	-10894.841	14.442	913133.114736	
KB9	63226.039	-10890.686	13.901	878905.168139	
合計				38607.794012	
合計面積				19303.8920060	
地積				19303.89	㎡

地番	道路				
N0	Xn	Yn	Yn+1-Yn-1	Xn・(Yn+1-Yn-1)	
KP1	63253.150	-11038.748	0.559	35358.510850	
KB2	63248.610	-11036.232	23.354	1477108.037940	
KB4	63245.881	-11015.394	58.866	3723032.030946	
KP2	63242.803	-10977.366	75.201	4755922.028403	
KP4	63236.061	-10940.193	72.238	4568046.574518	
KB6	63229.967	-10905.128	45.352	2867605.463384	
KB8	63227.608	-10894.841	10.705	676725.088424	
KP6	63230.290	-10994.425	-9.890	-625347.566100	
KB7	63231.763	-10904.731	-45.280	-2863134.228640	
KP5	63238.520	-10939.705	-72.239	-4568287.446280	
KP3	63245.124	-10976.970	-75.540	-4777536.666960	
KB5	63247.877	-11015.245	-57.486	-3639867.457222	
KB3	63249.544	-11034.456	-21.546	-1362774.675024	
KB1	63253.880	-11036.791	-4.292	-271485.652960	
合計				-635.960721	
合計面積				317.983605	
地積				317.98	㎡

地番	道路				
N0	Xn	Yn	Yn+1-Yn-1	Xn・(Yn+1-Yn-1)	
KB10	63216.787	-10880.940	-2.135	-134967.840245	
PL1	63210.316	-10878.093	10.292	650560.572272	
PL3	63197.444	-10870.648	11.028	696631.124232	
PL6	63175.780	-10867.065	8.724	551145.504720	
PL7	63158.408	-10861.924	5.784	365308.231872	
PL8	63155.530	-10861.281	4.255	268726.780150	
KB12	63139.086	-10857.669	10.853	685248.500358	
KP11	63139.026	-10850.429	4.996	309131.500960	
KP10	63141.332	-10852.773	-6.357	-401389.447524	
KP9	63158.753	-10856.785	-4.396	-277645.878188	
KP8	63160.235	-10857.169	-4.512	-284978.980320	
KP7	63174.446	-10861.297	-5.533	-349544.209718	
PL5	63179.185	-10862.702	-3.099	-195792.294315	
PL4	63184.675	-10864.396	-5.251	-331782.728425	
PL2	63195.697	-10867.953	-11.562	-730668.648714	
KK13	63220.193	-10875.958	-12.987	-821040.646491	
合計				-895.446256	
合計面積				429.2230280	
地積				429.22	㎡

地番	道路				
N0	Xn	Yn	Yn+1-Yn-1	Xn・(Yn+1-Yn-1)	
KB12	63139.086	-10857.669	-61.857	-3905594.442702	
KP13	63131.452	-10919.553	-73.890	-4664782.988280	
KP18	63130.046	-10931.559	-83.492	-5270853.800632	
KP19	63121.248	-11003.045	-96.204	-6072516.542592	
KP21	63118.385	-11027.763	-50.929	-3214556.229665	
KP22	63115.294	-11053.974	-28.533	-1800868.683702	
KP23	63114.989	-11056.296	-1.507	-95114.288423	
KC3	63109.665	-11055.481	27.967	1744988.560295	
KC2	63113.003	-11028.329	28.367	1789695.426071	
KP20	63113.045	-11027.124	21.150	1334840.922900	
KB13	63115.529	-11007.179	24.897	1571387.325613	
KC1	63116.145	-11002.227	76.223	4810801.820335	
KP17	63124.941	-10930.956	71.283	4499735.169303	
KP16	63124.635	-10930.944	10.347	653150.598345	
KP15	63125.880	-10920.609	12.434	784907.191820	
KP14	63126.035	-10918.510	62.913	3971448.239955	
KP12	63132.373	-10857.696	60.841	3941036.755593	
合計				-2194.915566	
合計面積				1097.4577830	
地積				1097.45	㎡

地番	道路				
N0	Xn	Yn	Yn+1-Yn-1	Xn・(Yn+1-Yn-1)	
KP22	63115.294	-11053.974	6.753	426217.580382	
KP23	63114.989	-11056.296	-10.690	-674068.025220	
KP24	63139.357	-11064.654	-12.746	-804774.244232	
KP26	63156.341	-11069.042	-2.746	-173427.312386	
KP27	63156.809	-11067.400	5.993	378498.756337	
KP25	63139.725	-11063.049	13.426	847713.947850	
合計				160.945341	
合計面積				80.3220705	
地積				80.32	㎡

基準点座標一覧表

点名	X座標	Y座標	備考
3-1	63134.533	-10851.877	
3-2	63113.684	-11063.601	
4-1	63160.525	-11080.010	
4-1-1	63164.129	-11071.609	
4-2	63169.286	-11032.750	
4-3	63202.031	-11045.231	
4-4	63255.199	-11038.675	
4-5	63247.536	-11010.609	
4-6	63242.430	-10962.123	
4-7	63235.740	-10924.334	
4-8	63229.850	-10890.537	
4-9	63178.937	-10863.398	
4-10	63131.510	-10912.269	
4-11	63117.277	-11003.946	

世界測地系（測地成果2011）

工事名	令和7年度 西小学校敷地測量業務委託	
図面名	用地測量図	
年月日	令和7年9月29日	
尺度	A1 S=1:500 A3 S=1:1000	図面番号
会社名	株式会社 富泉興業	
事務所名	鹿沼市役所	